

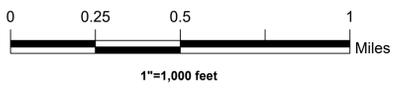


Created by: NADPW  
March 2023

# TOWN OF NORTH ATTLEBOROUGH SANITARY SEWER SYSTEM

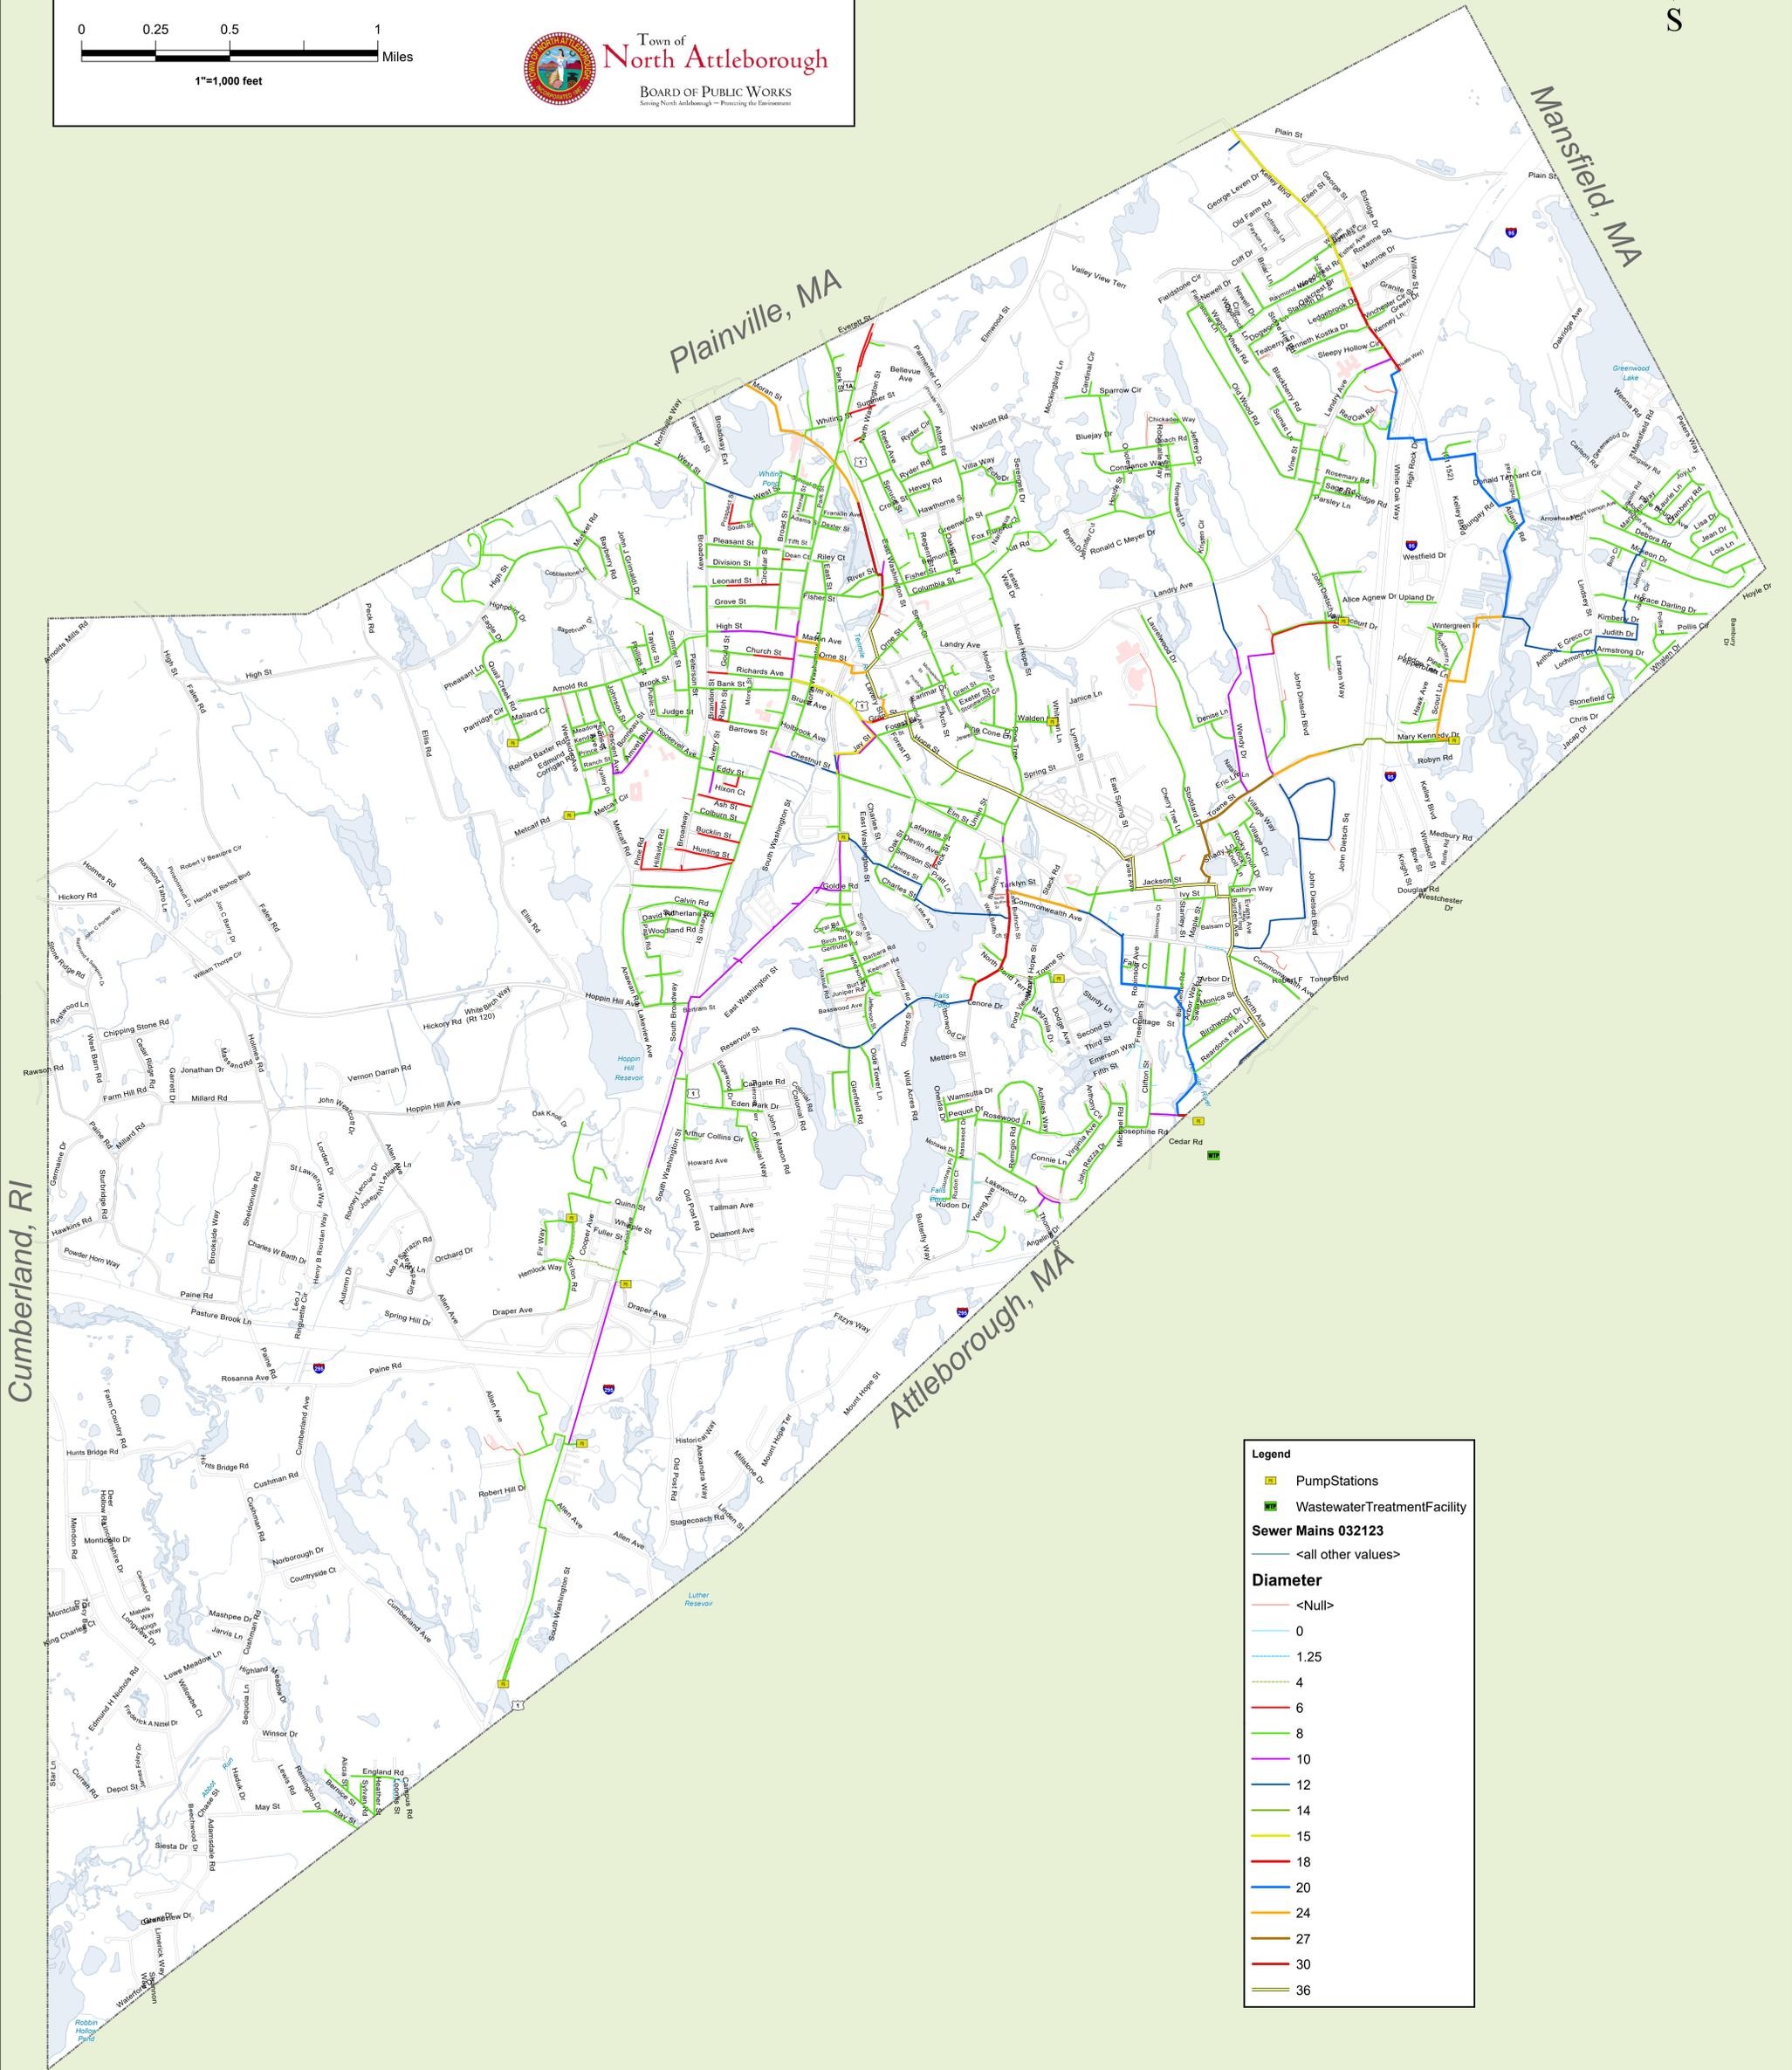

Town of  
**North Attleborough**  
BOARD OF PUBLIC WORKS  
Serving North Attleborough — Protecting the Environment

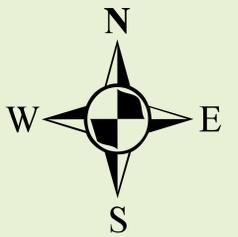

**Legend**

- Pump Stations
- Wastewater Treatment Facility

**Sewer Mains 032123**

<all other values>

**Diameter**

- <Null>
- 0
- 1.25
- 4
- 6
- 8
- 10
- 12
- 14
- 15
- 18
- 20
- 24
- 27
- 30
- 36