


	LEGEND WORK ZONE LIMITS
	POLICE DETAIL

REVISIONS						
NO.	DESCRIPTION	DATE	DRWN	CHK	APP	
0	ISSUED FOR REVIEW	3/10/25	MRS	LUG	LUG	

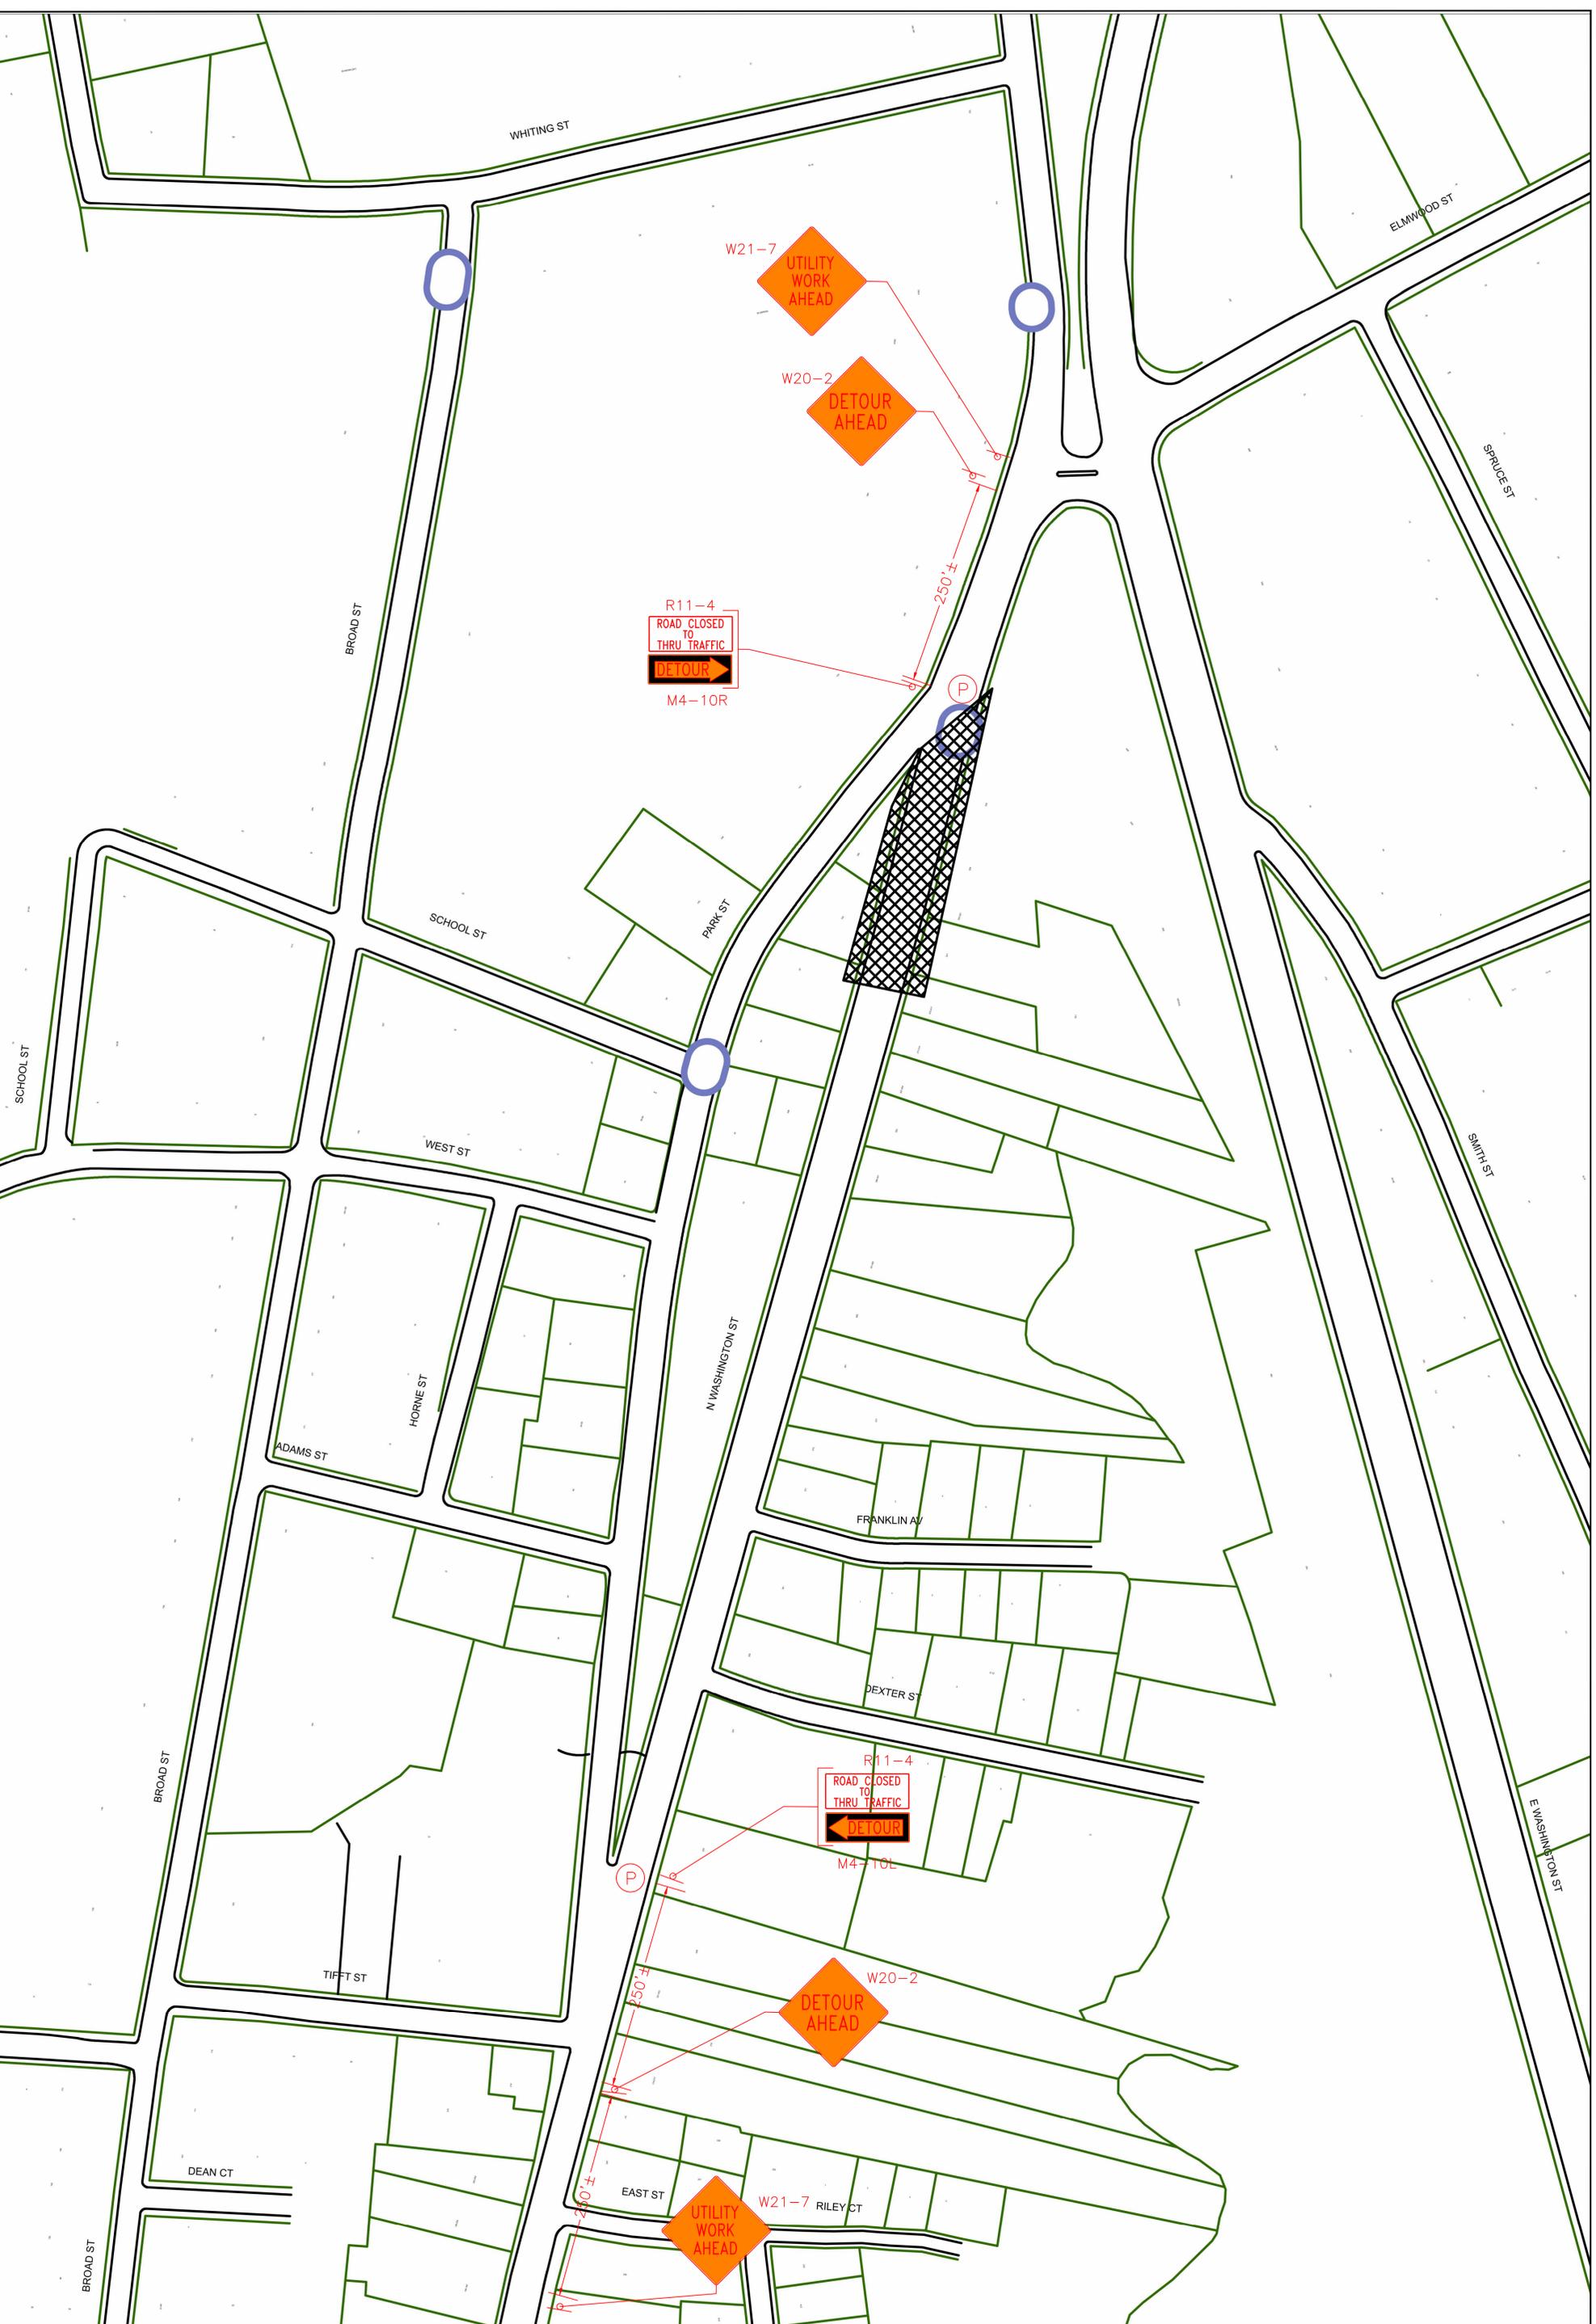

DRAWN BY:	MRS	N. WASHINGTON STREET GAS MAIN REPLACEMENT PROJECT NORTH ATTLEBOROUGH TRAFFIC MANAGEMENT PLAN Dwg.: TMP-01
DRAWN DATE:	3/10/25	
CHK BY:	LUG	
CHK DATE:	3/10/25	
APPRVD BY:	LUG	
SCALE:	N.T.S.	Rev.: 0



LEGEND
 WORK ZONE LIMITS
 POLICE DETAIL

REVISIONS						
NO.	DESCRIPTION	DATE	DRWN	CHK	APP	
0	ISSUED FOR REVIEW	3/10/25	MRS	LUG	LUG	



DRAWN BY:	MRS	N. WASHINGTON STREET GAS MAIN REPLACEMENT PROJECT NORTH ATTLEBOROUGH TRAFFIC MANAGEMENT PLAN Dwg.: TMP-02
DRAWN DATE:	3/10/25	
CHK BY:	LUG	
CHK DATE:	3/10/25	
APPRVD BY:	LUG	
SCALE:	N.T.S.	Rev.: 0



LEGEND
 WORK ZONE LIMITS
 POLICE DETAIL

REVISIONS						
NO.	DESCRIPTION	DATE	DRWN	CHK	APP	
0	ISSUED FOR REVIEW	3/10/25	MRS	LUG	LUG	



DRAWN BY:	MRS	N. WASHINGTON STREET GAS MAIN REPLACEMENT PROJECT NORTH ATTLEBOROUGH TRAFFIC MANAGEMENT PLAN Dwg.: TMP-03
DRAWN DATE:	3/10/25	
CHK BY:	LUG	
CHK DATE:	3/10/25	
APPRVD BY:	LUG	
SCALE:	N.T.S.	Rev.: 0